


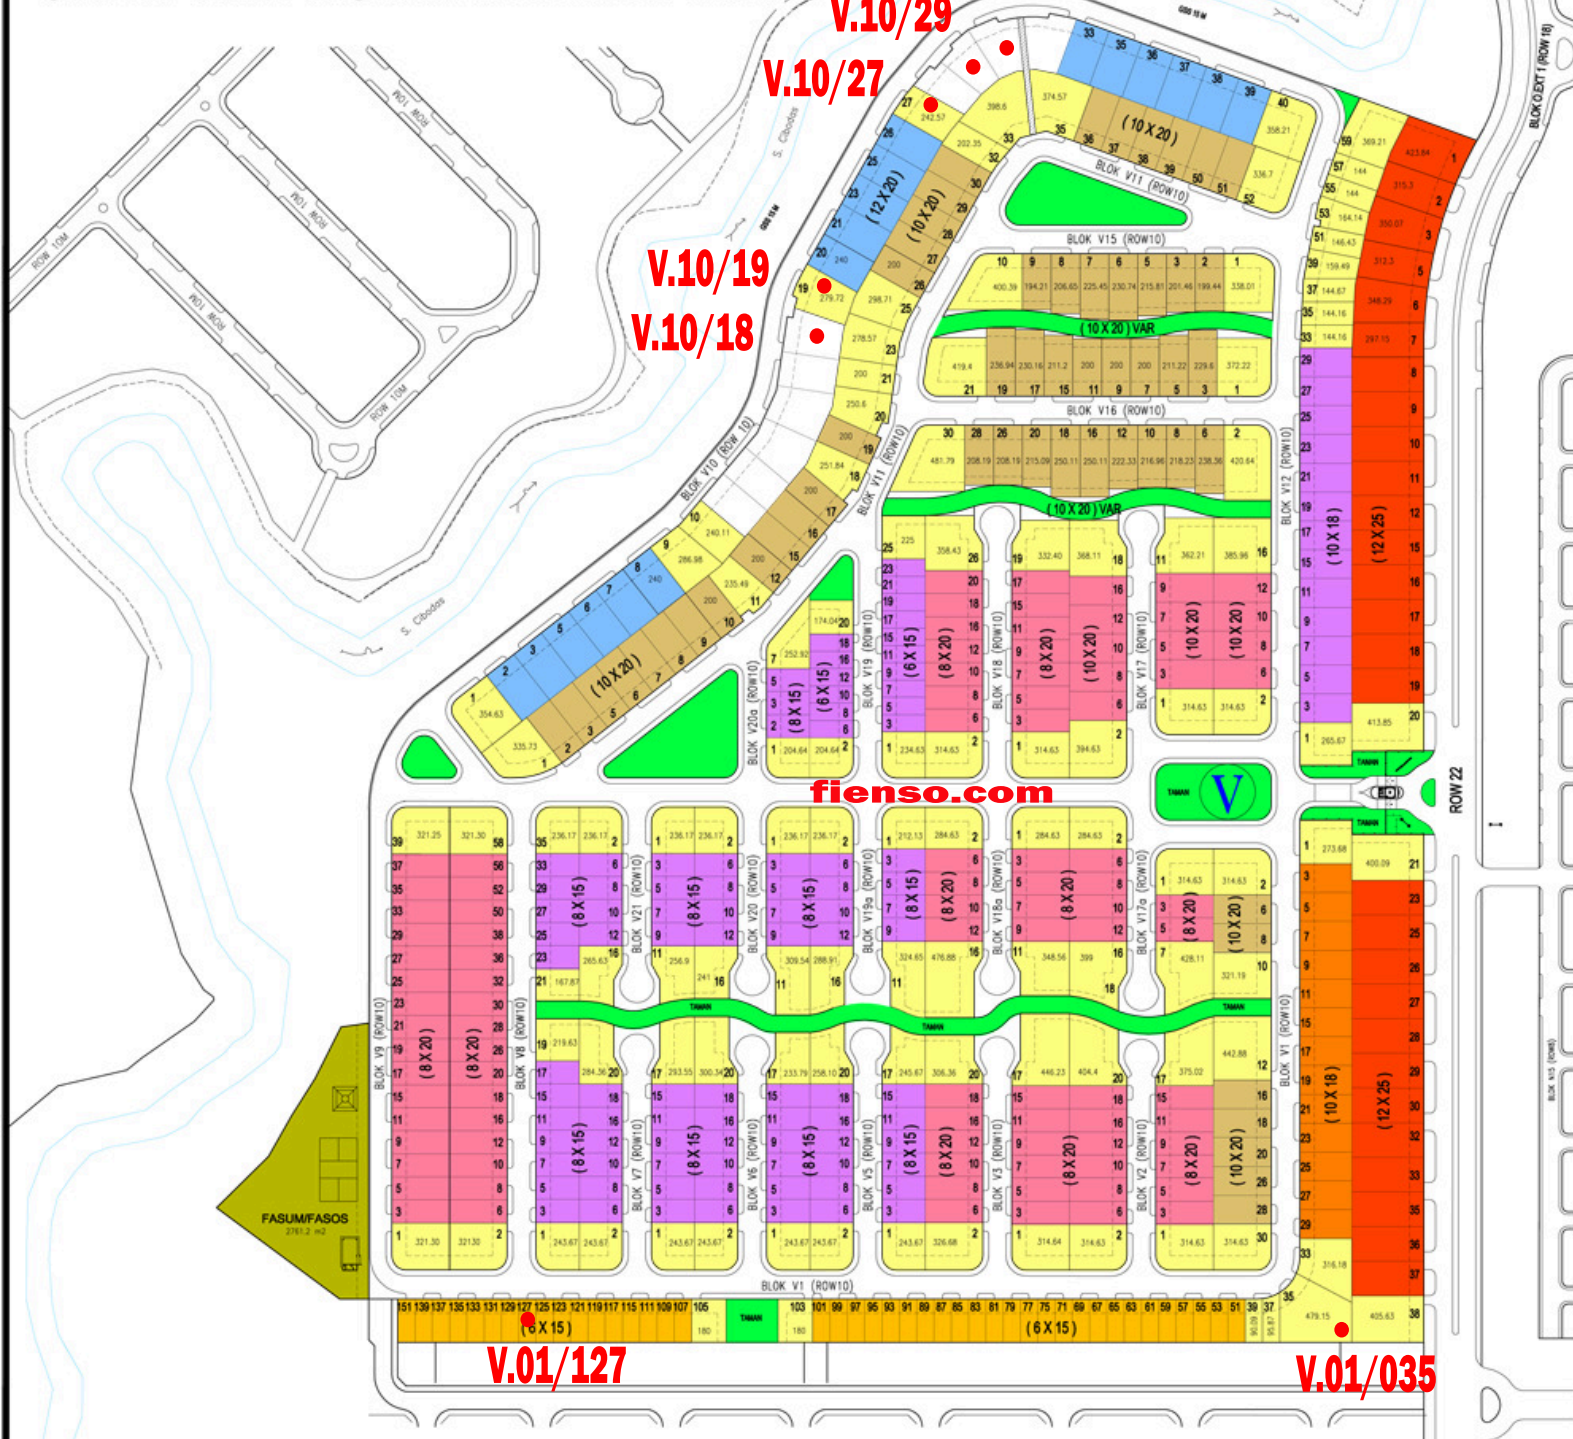


SITEPLAN BUKIT ALAMANDA



LEGEND :

	TIPE ALAMANDA 1	38/90	(6 X 15)
	TIPE ALAMANDA 2	41/120	(8 X 15)
	TIPE ALAMANDA 2A	41/160	(8 X 20)
	TIPE ALAMANDA 3	48/180	(10 X 18)
	TIPE ALAMANDA 3A	48/200	(10 X 20)
	TIPE ALAMANDA 3B	48/240	(12 X 20)
	TIPE ALAMANDA 4A	66/300	(12 X 25)
	KAVLING KHUSUS JALAN ROW 22	(12 X 25)	

	KAVLING
	HIJAU
	FASUM/FASOS

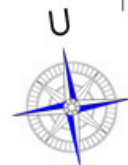

SKALA 1 : 2000